
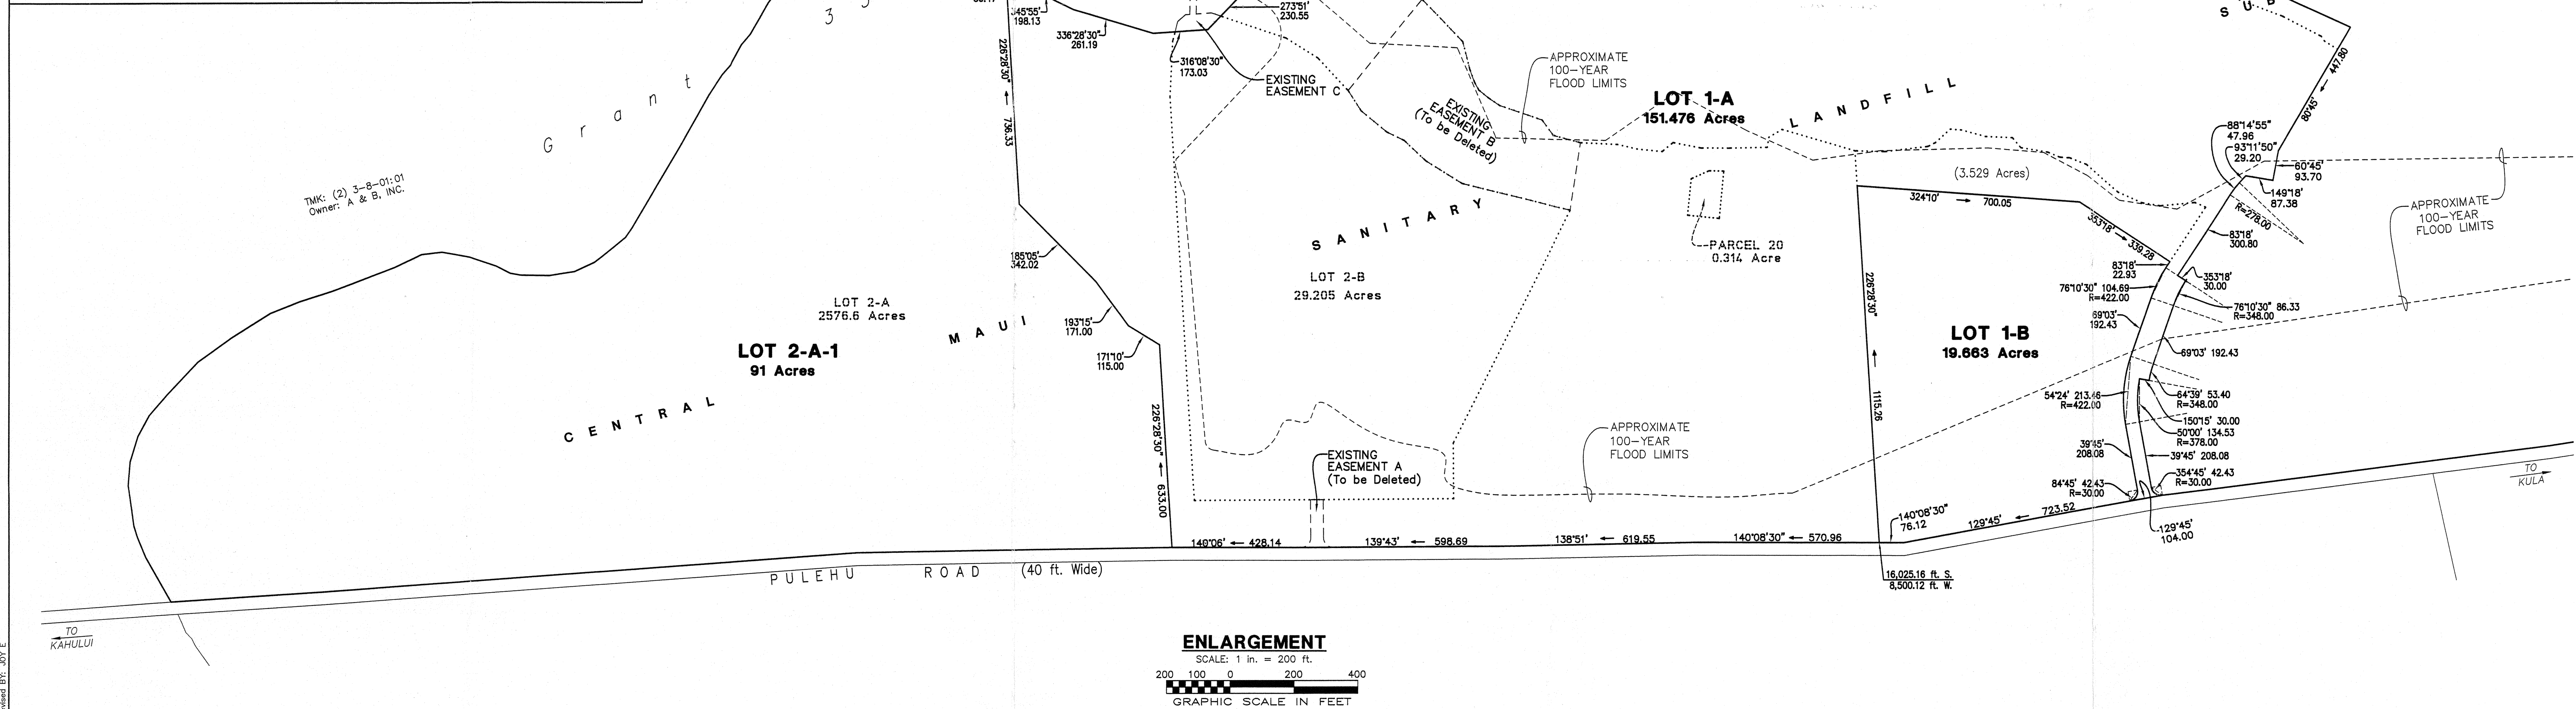


# **EXHIBIT D**

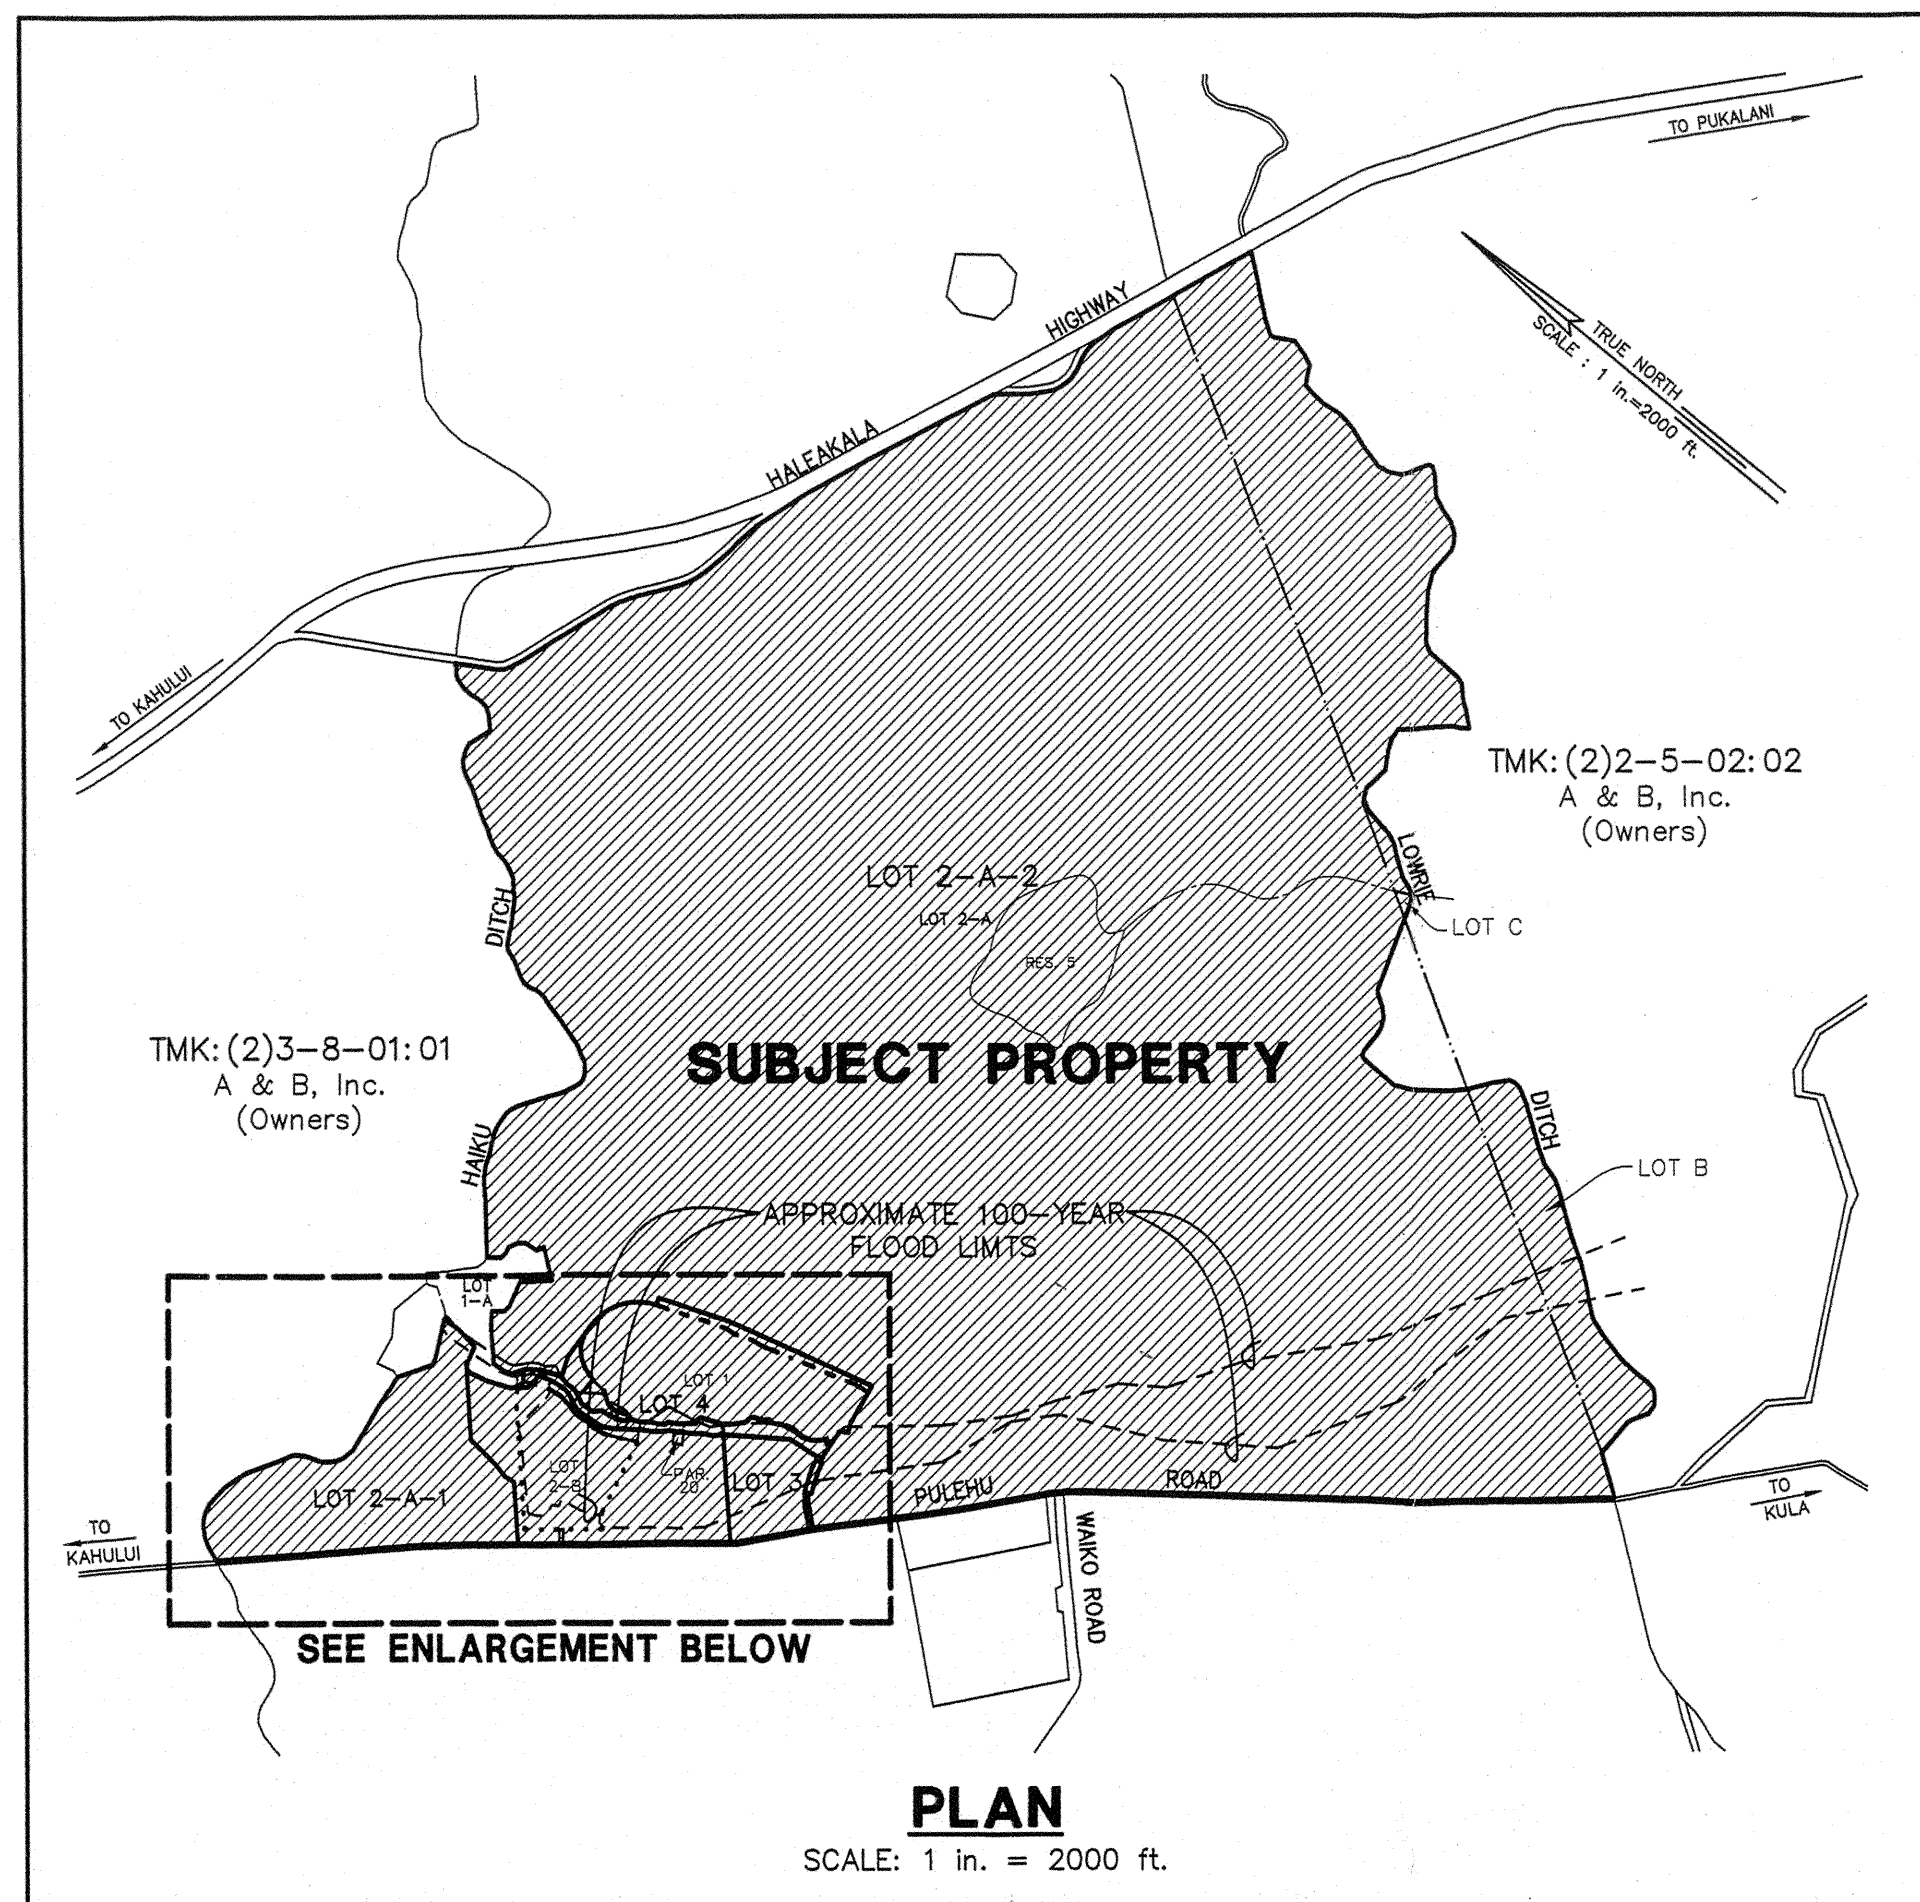

# NOTES:

1. ADJOINING OWNERS AS SHOWN TAKEN FROM TAX MAP.
2. ALL WATER SERVICE FROM COUNTY SYSTEM.
3. WASTEWATER DISPOSAL TO BE IN ACCORDANCE WITH THE REQUIREMENTS OF THE STATE DEPARTMENT OF HEALTH.
4. ALL AZIMUTHS AND RECORD COORDINATES AS SHOWN REFERRED TO GOVERNMENT SURVEY TRIANGULATION STATION "PUNENE 2".
5. EXISTING EASEMENT C, AFFECTING LOT 2-A, CENTRAL MAUI SANITARY LANDFILL SUBDIVISION, IS FOR DRAINAGE PURPOSES IN FAVOR OF CENTRAL MAUI SANITARY LANDFILL SUBDIVISION, PER DOCUMENT No. 97-130517.
6. PURSUANT TO MAUI COUNTY CODE SECTION 3.44.015(C), THE COUNTY OF MAUI IS NOT RESPONSIBLE FOR ANY PARK, ROADWAY, EASEMENT (INCLUDING BUT NOT LIMITED TO DRAINAGE, SEWER, ACCESS, RECLAIMED WATER, OR AVIGATION EASEMENT), OR ANY OTHER INTEREST IN REAL PROPERTY SHOWN ON THIS MAP OR SHOWN ON THESE PLANS, UNLESS THE MAUI COUNTY COUNCIL HAS ACCEPTED ITS DEDICATION BY A RESOLUTION APPROVED BY A MAJORITY OF COUNCIL'S MEMBERS AT A REGULAR OR SPECIAL MEETING OF THE MAUI COUNTY COUNCIL.
7. ALL BOUNDARY CORNERS MARKED WITH 1/2" PIPE UNLESS OTHERWISE NOTED.
8. EXISTING EASEMENT A (TO BE DELETED) IS FOR ACCESS AND UTILITY PURPOSES PER DOCUMENT No. 97-130517.
9. EXISTING EASEMENT B (TO BE DELETED) IS FOR ACCESS PURPOSES PER DOCUMENT No. 97-130517.
10. LOT 1-A TO BE OWNED BY THE COUNTY OF MAUI.

## CENTRAL MAUI SANITARY LANDFILL SUBDIVISION CONSOLIDATION OF LOTS 1, 2-A, 2-B AND PORTION OF GRANT 3343 TO CLAUS SPRECKELS [TAX MAP KEY (2) 3-8-003:20] AND RESUBDIVISION OF SAID CONSOLIDATION INTO LOTS 2-A-1, 2-A-2, 1-A, AND 1-B AND DELETION OF EXISTING EASEMENTS A AND B

Being Portions of Grant 3343 to Claus Spreckels and  
all of Lots B and C of Section 1, Land Court Application 4

AT PUUNENE, WAILUKU, MAUI, HAWAII

**R. T. TANAKA ENGINEERS, INC.**  
LAND SURVEYORS - CIVIL & STRUCTURAL ENGINEERS

**LOT 2-A AND PARCEL 20:**  
**Owner:** ALEXANDER & BALDWIN, INC.  
**Address:** P. O. Box 156  
Kahului, Hawaii 96732

**LOTS 1 AND 2-B:**  
**Owner:** COUNTY OF MAUI  
**Address:** 200 S. High Street  
Wailuku, Hawaii 96793



THIS WORK WAS PREPARED BY ME OR UNDER MY SUPERVISION  
*Kirk T. Tanaka* 11/03/08  
**KIRK T. TANAKA** DATE  
Licensed Professional Land Surveyor  
Certificate No. 7223  
License Expires: APRIL 30, 2010

Revised: NOVEMBER 3, 2008  
Revised: OCTOBER 21, 2008  
Revised: OCTOBER 14, 2008  
Revised: SEPTEMBER 10, 2008  
Revised: AUGUST 06, 2008  
Revised: JULY 14, 2008  
Revised: OCTOBER 09, 2007  
Revised: SEPT. 28, 2007  
Revised: SEPT. 17, 2007  
Revised: MAY 7, 2007

**FINAL SUBDIVISION APPROVAL**  
(APPROVAL BASED UPON SECTION  
18, P. 050.0, M.C.C.)  
Subdivision File Number: 22203  
Approved for Recordation with the Bureau of  
Conveyances and Department of Taxation,  
State of Hawaii  
*William M. O'Neil* 11/10/08  
Director of Public Works Date

SUBDIVISION FILE NO. 3.2203  
JOB NO. 07-019

Tax Map Key (2)3-8-03: 04, 19, 20 and 25  
871 KOLU STREET, SUITE 201  
WAILUKU, MAUI, HAWAII 96793